




ARCHITECTURAL- WORKING DRAWINGS --SCHOOL BUILDING

GROUND FLOOR--SCHOOL

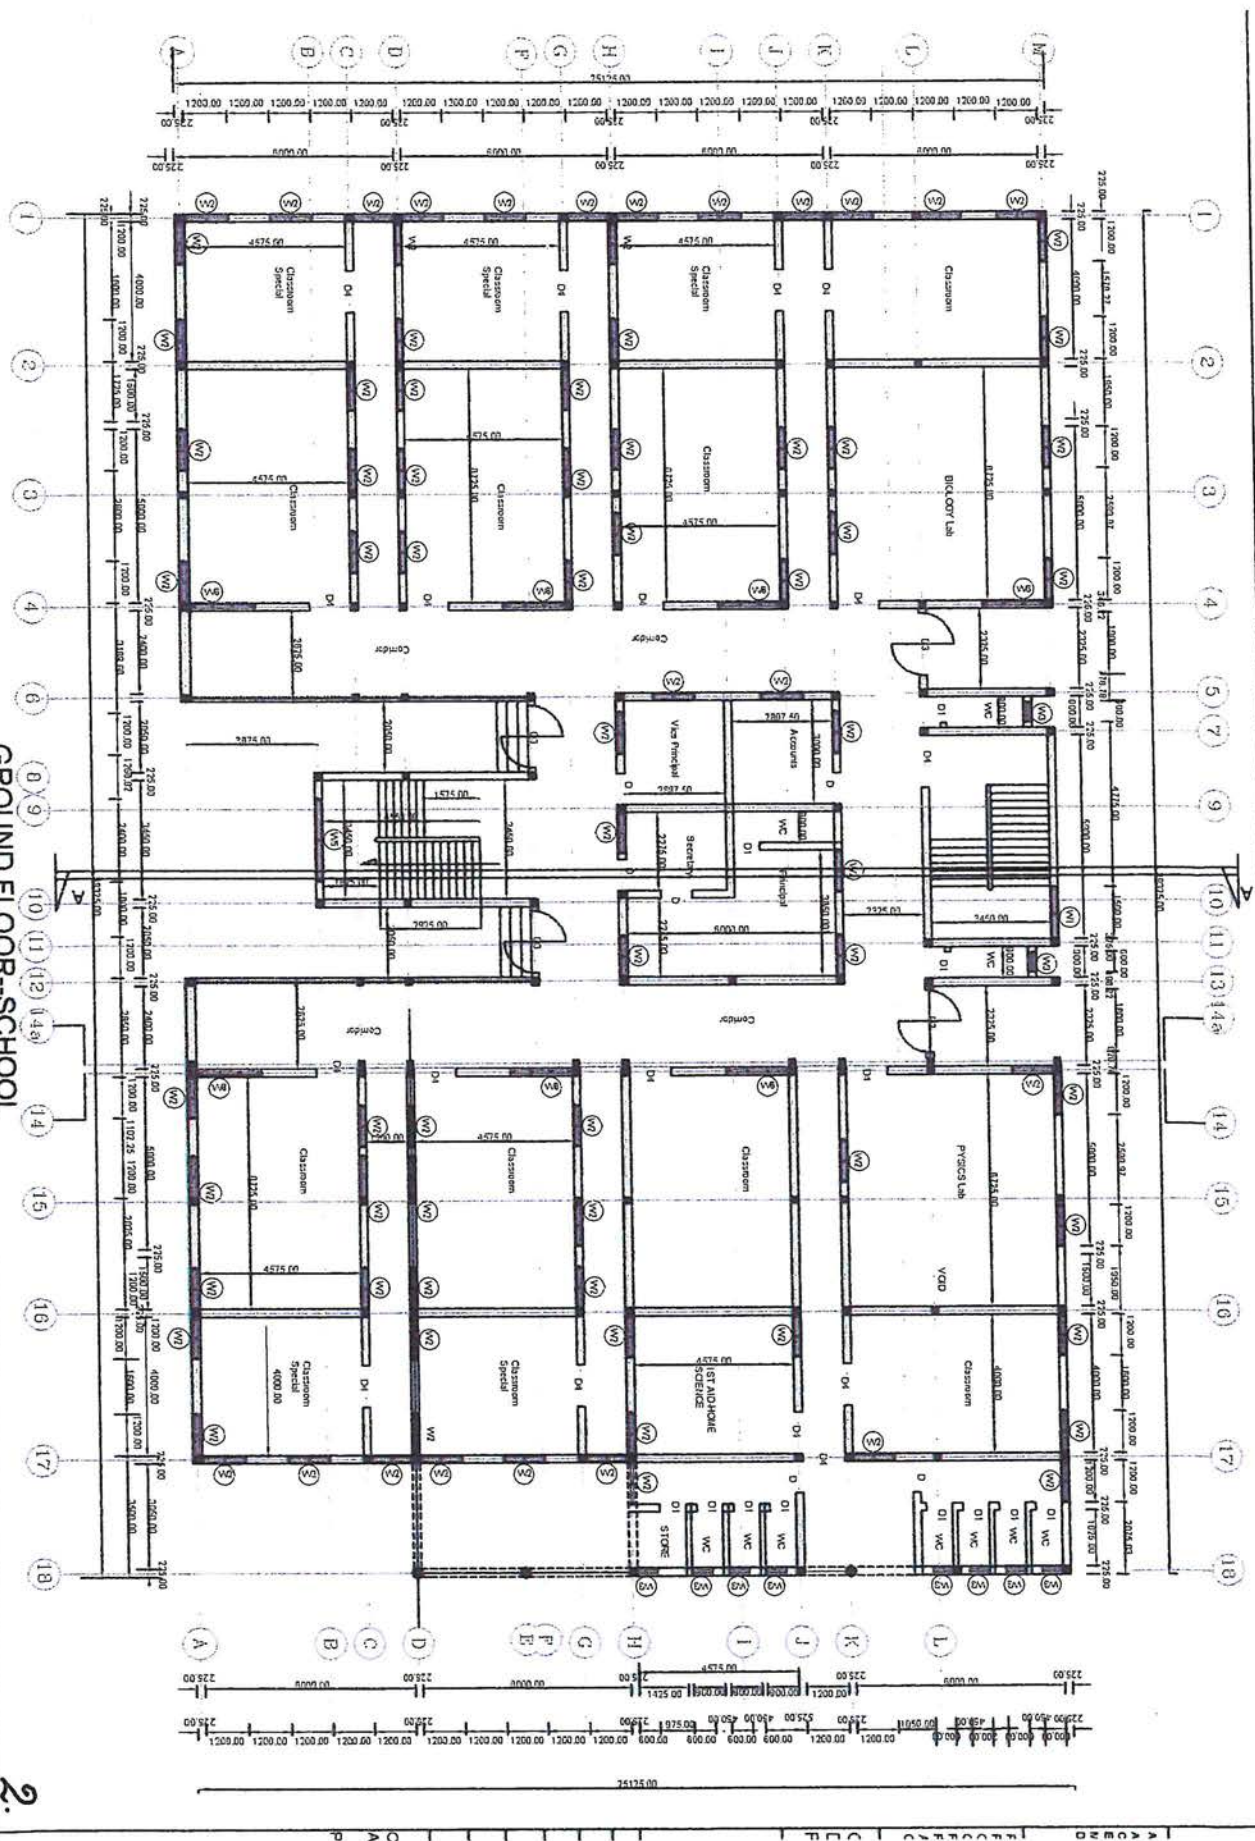

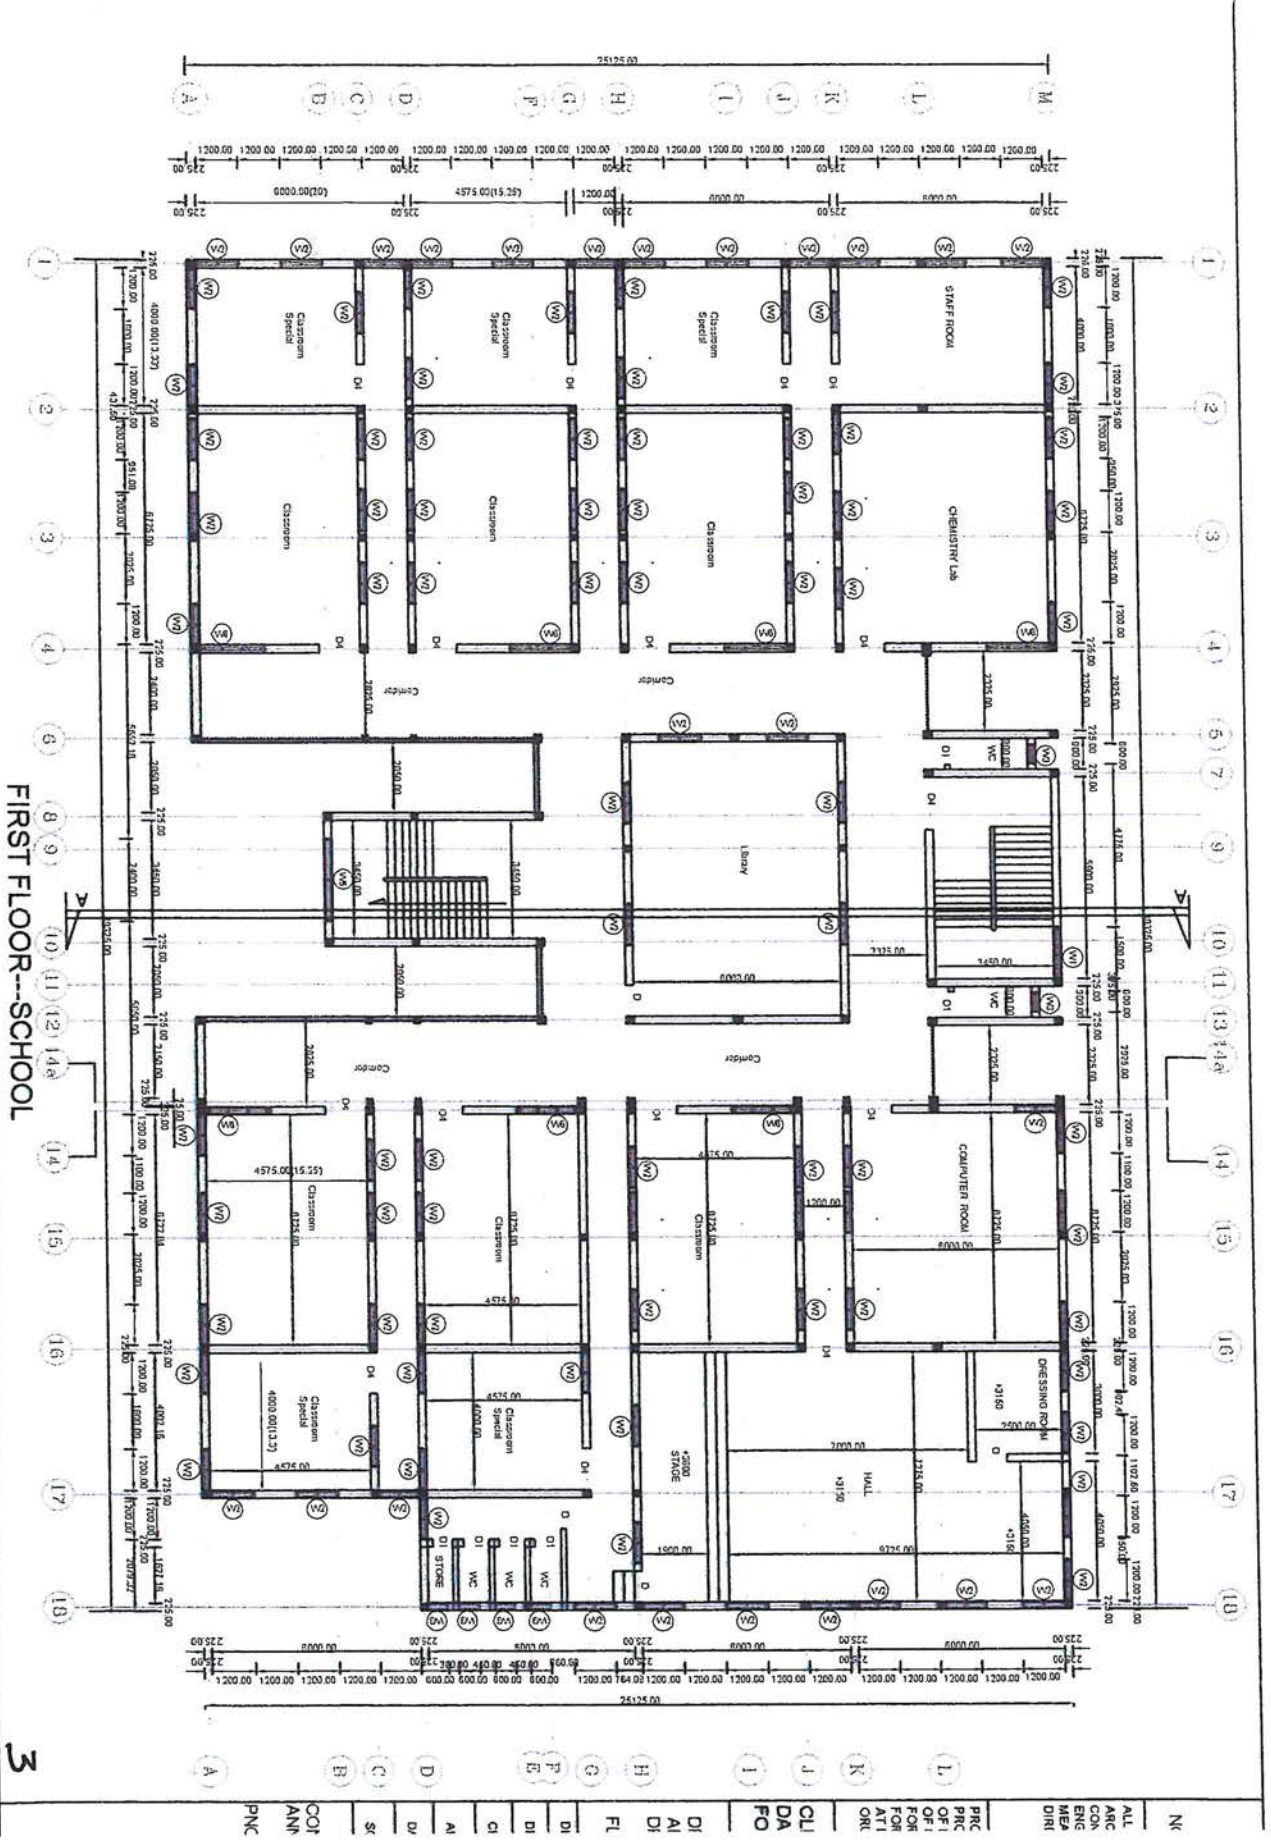


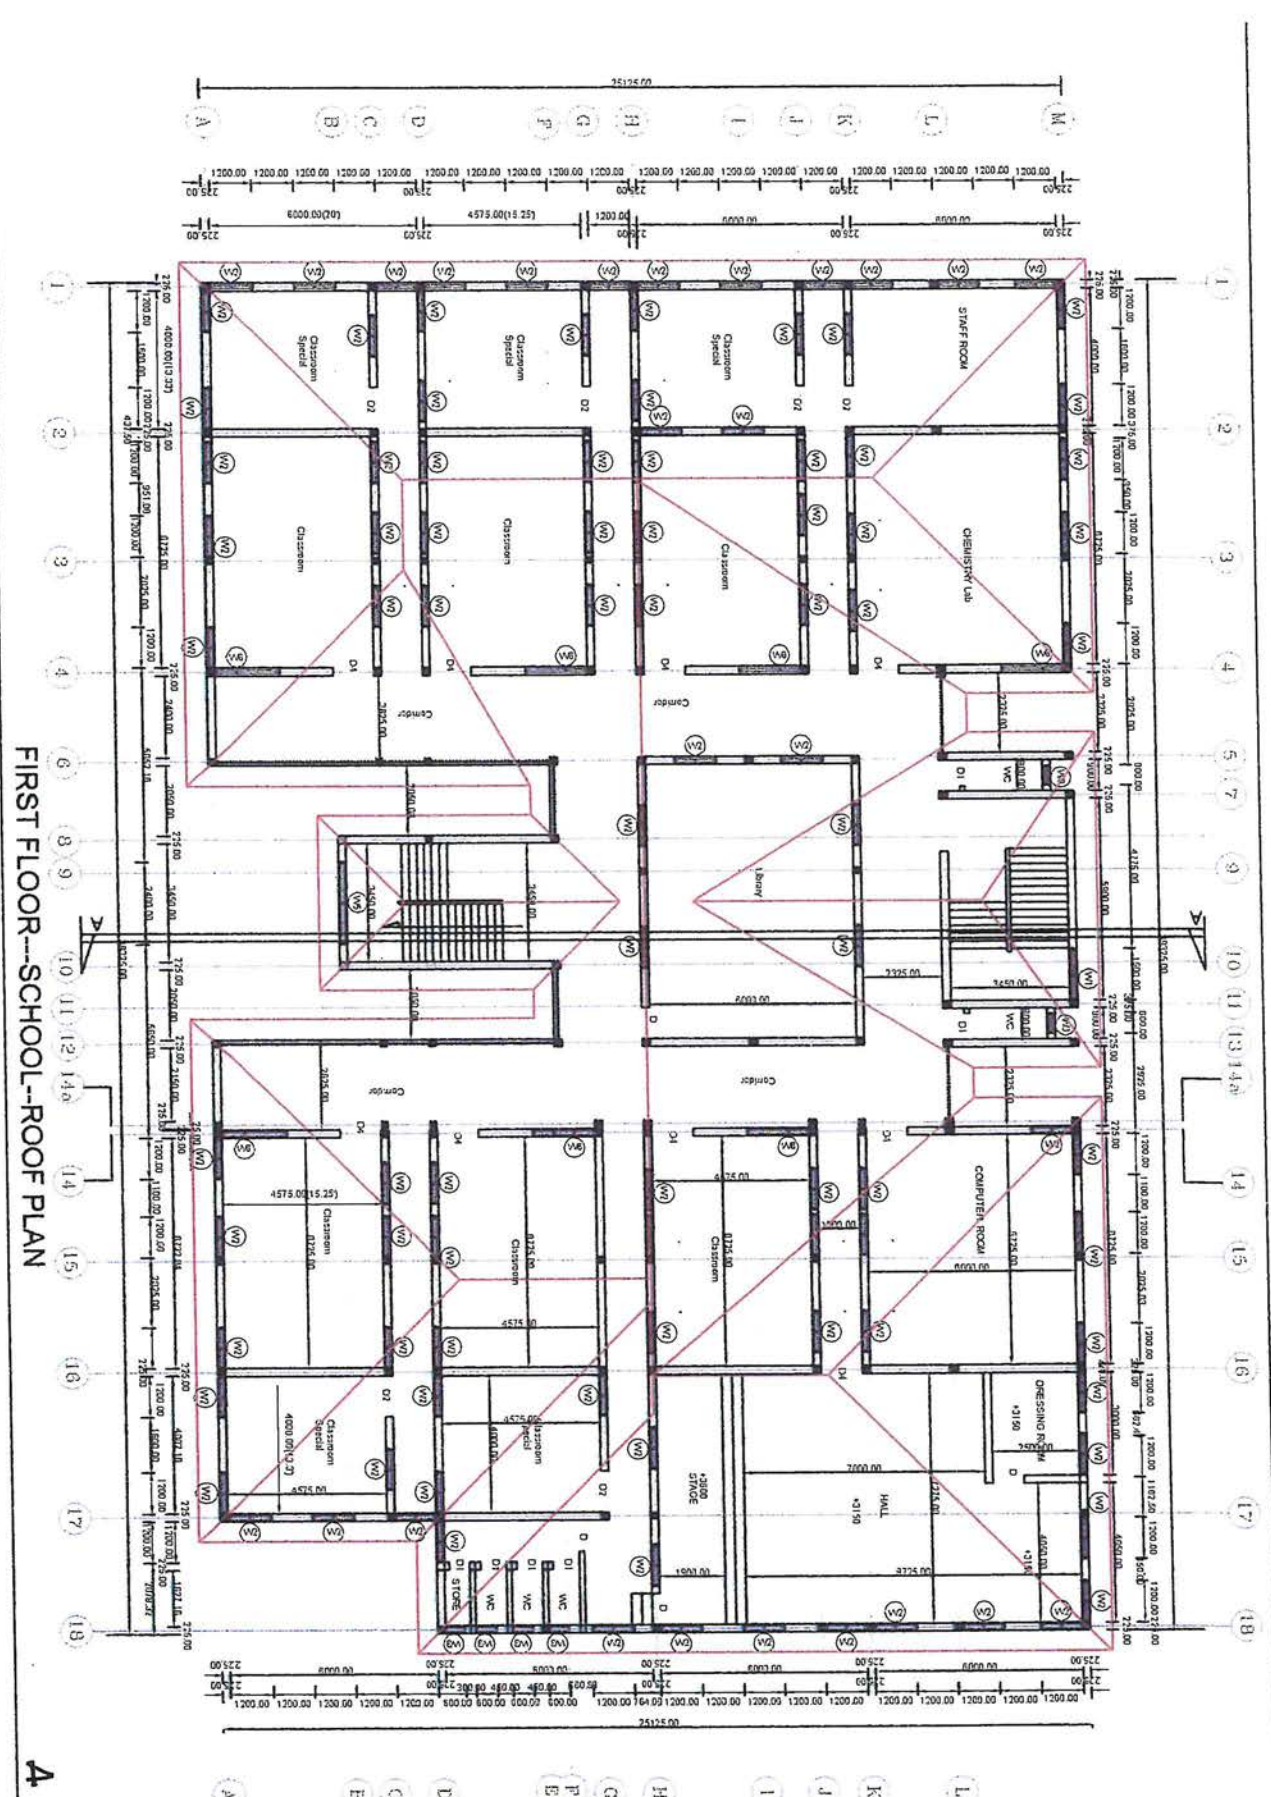


FIRST FLOOR--SCHOOL--ROOF PLAN

A


NC	ALL	ARC	ENG	MEA	DIRE	PRO	PRO	OF	FOR	FOR	FOR	ATE	ORU	CLU	DAI	FOI	DF	AF	DF	RK	DI	DI	DI	CI	AI	DI	SC	COI	AN	PK
----	-----	-----	-----	-----	------	-----	-----	----	-----	-----	-----	-----	-----	-----	-----	-----	----	----	----	----	----	----	----	----	----	----	----	-----	----	----

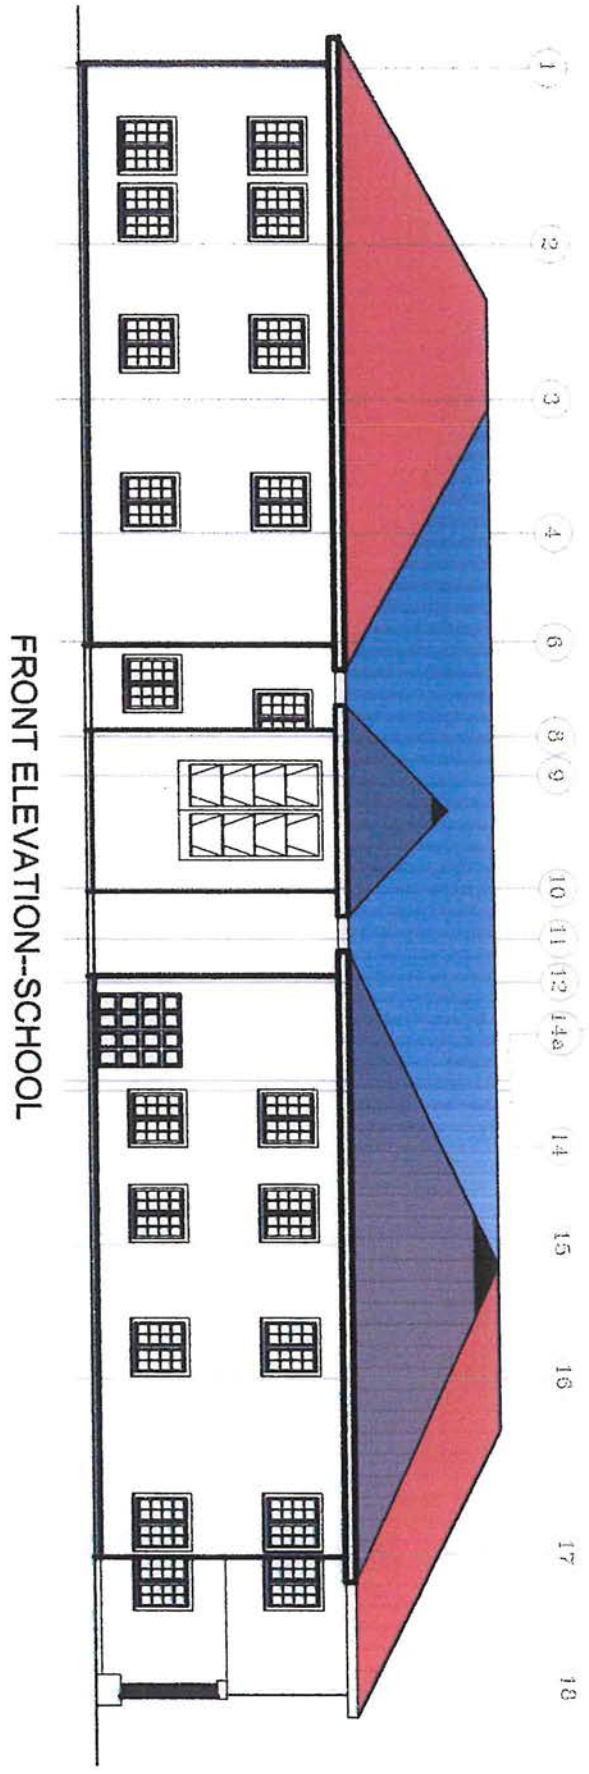

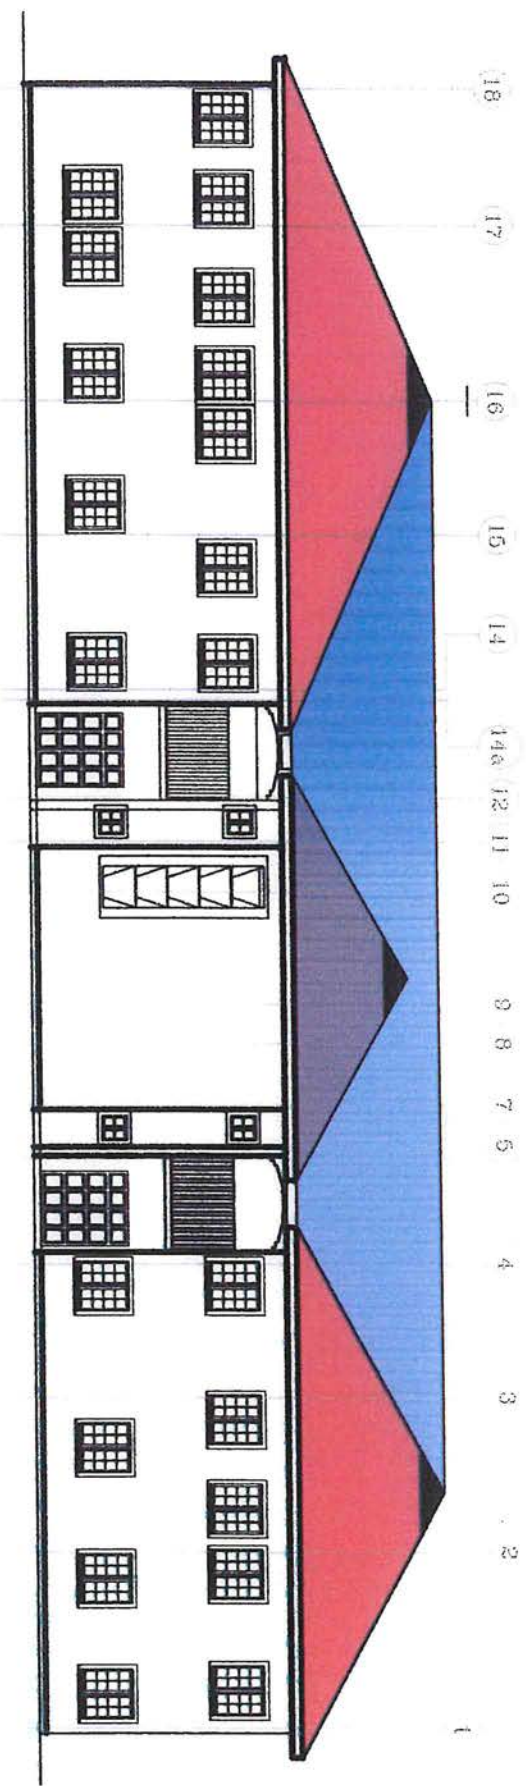


BACK ELEVATION--SCHOOL

LEFT ELEVATION--SCHOOL

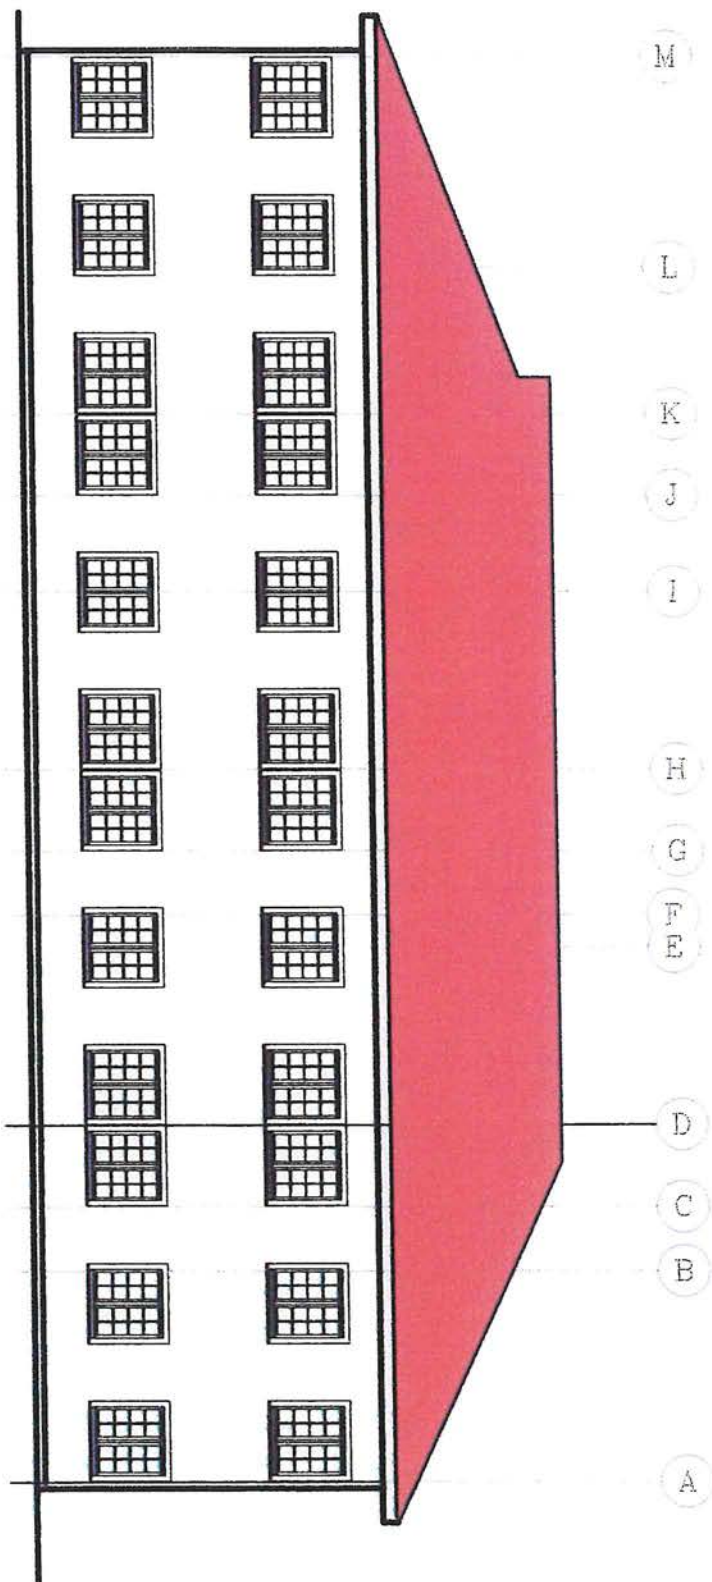

RIGHT ELEVATION--SCHOOL

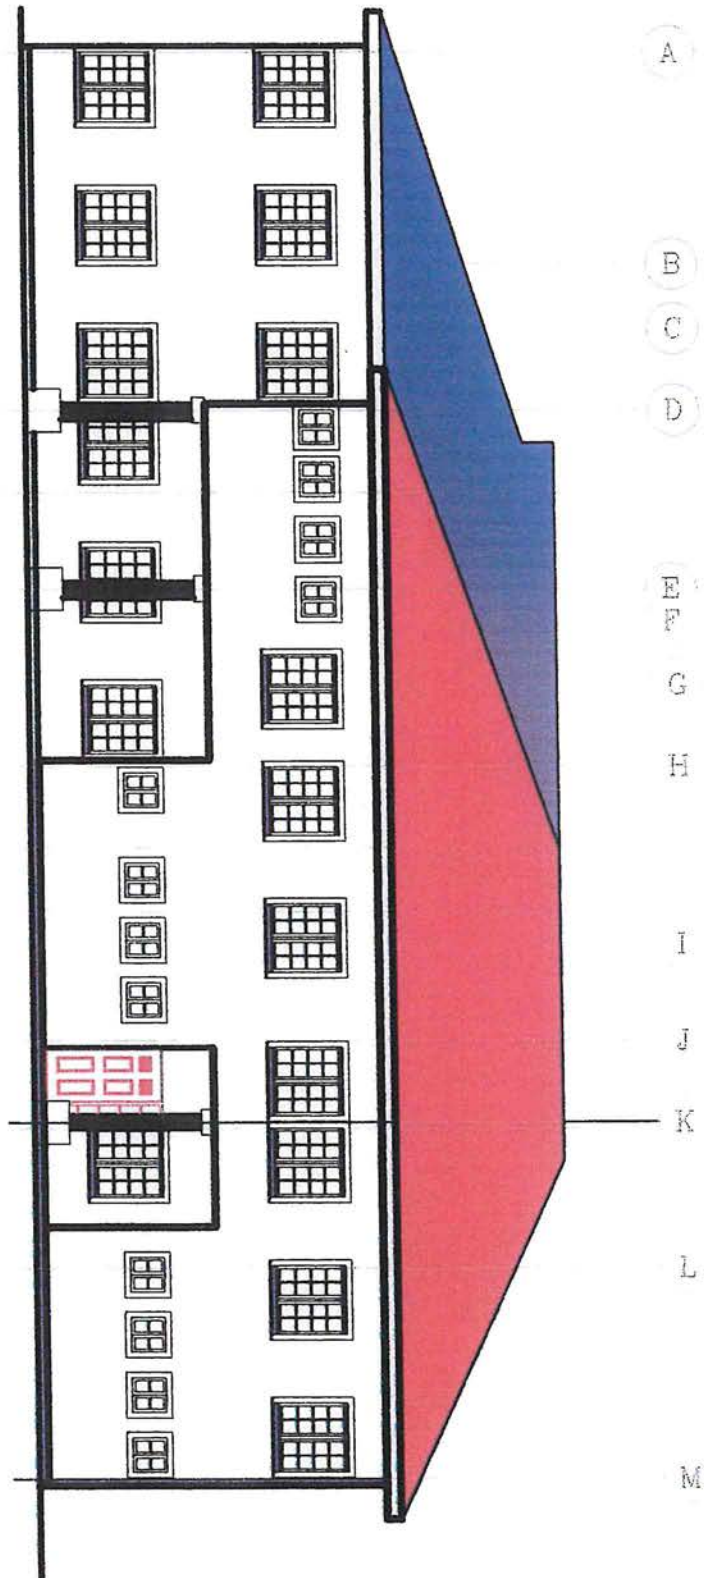

A

B

C

D

E

F

G

H

I

J

K

L

M


GENERAL NOTES
 Allow for lining of all roofs-walkout,
 Scaffolding of all floors in 1:5 mix
 Shelling in public areas-eg Classrooms, lobbies
 etc.

M L K J I H G F E D C B A

50x50x3600mm-purlins @ 500mm c/c
 50x150x3600mm-rafters @ 1500mm c/c
 50x150x3600mm-489gost @ 1500mm c/c
 100x50x3600mm-slats & lin
 150x50x3600mm-lie beams @ 1500mm c/c
 150x100x3600mm-vel pules carrying all roof members.

Long span aluminum roofing sheets
 folded 1/2" deep 1/2" deep 1/2" deep 1/2" deep

250x25x3600mm-
 Fascia boppy
 round at eaves
 at roof level

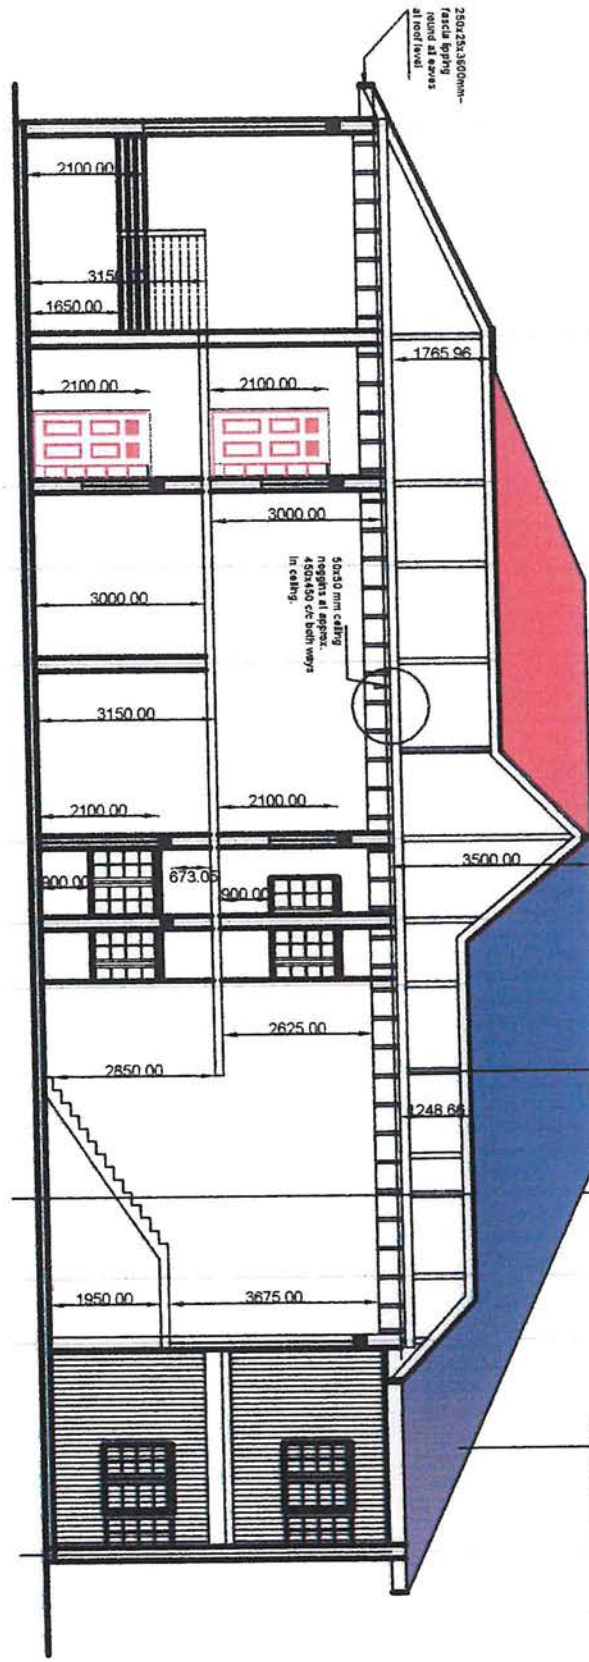

LEFT ELEVATION--SCHOOL